



NORTHEAST ELEVATION

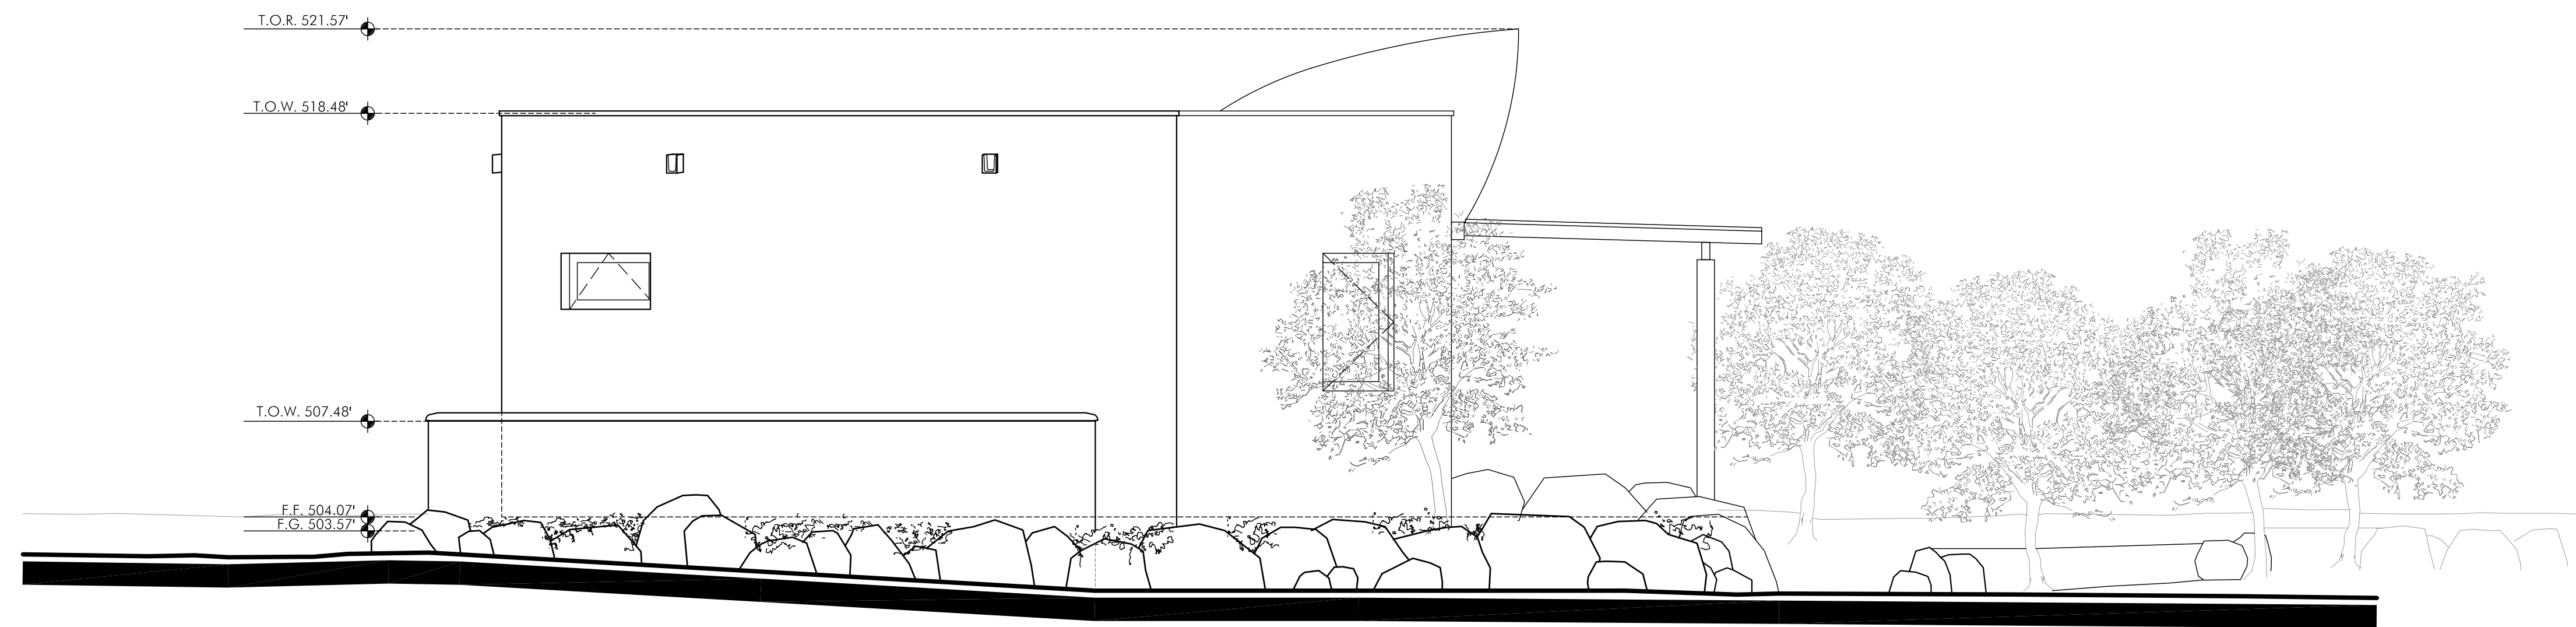

SOUTHWEST ELEVATION

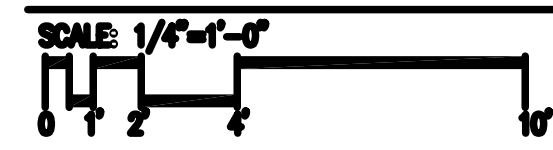