

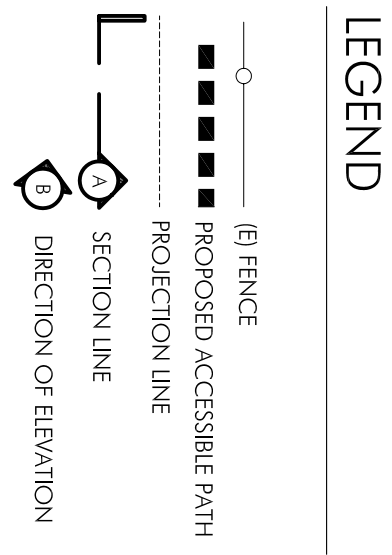
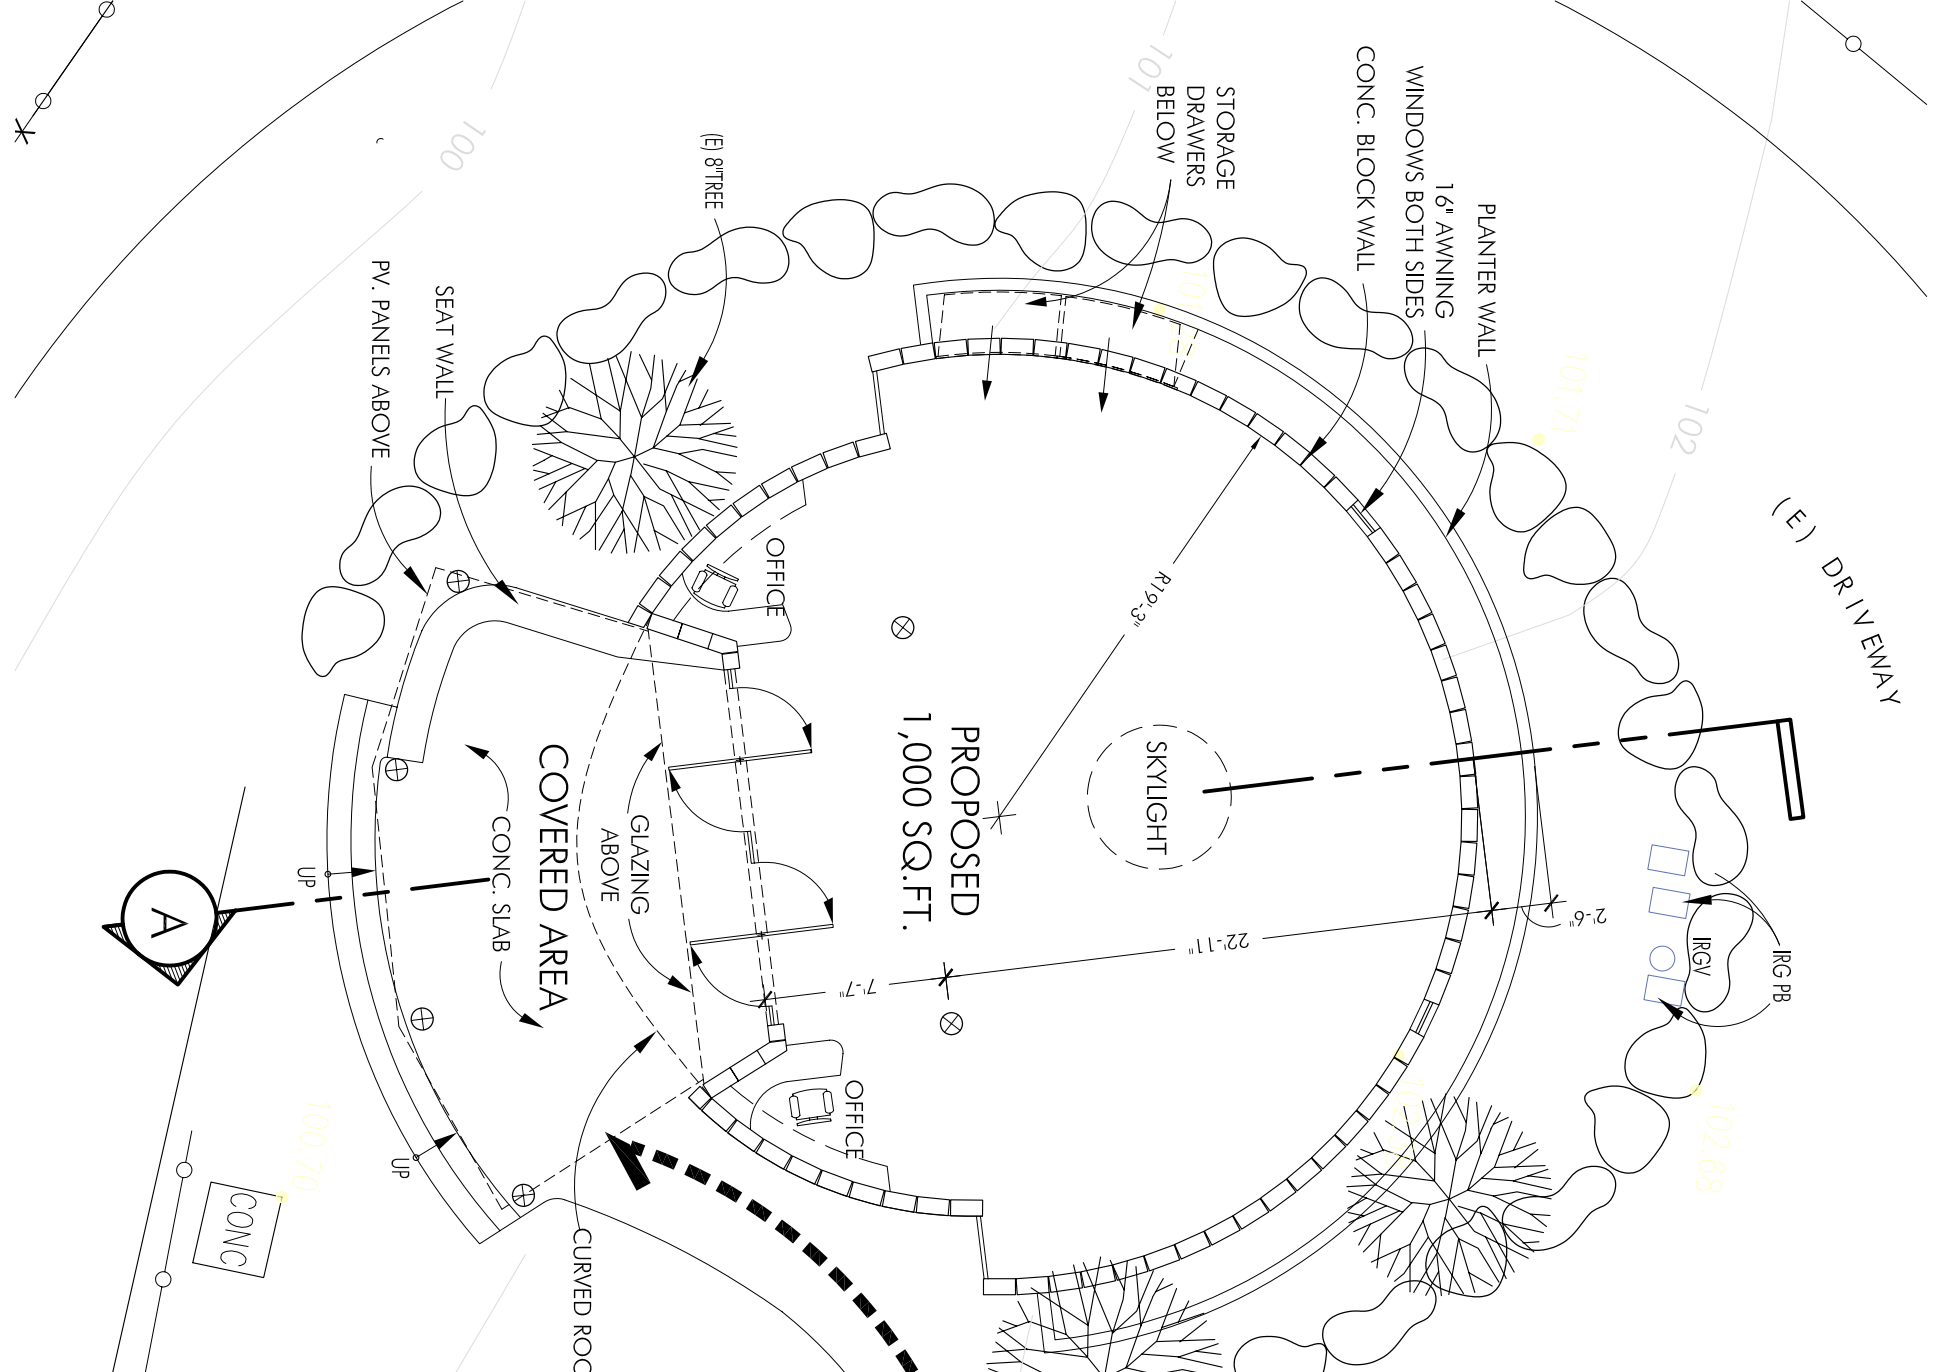


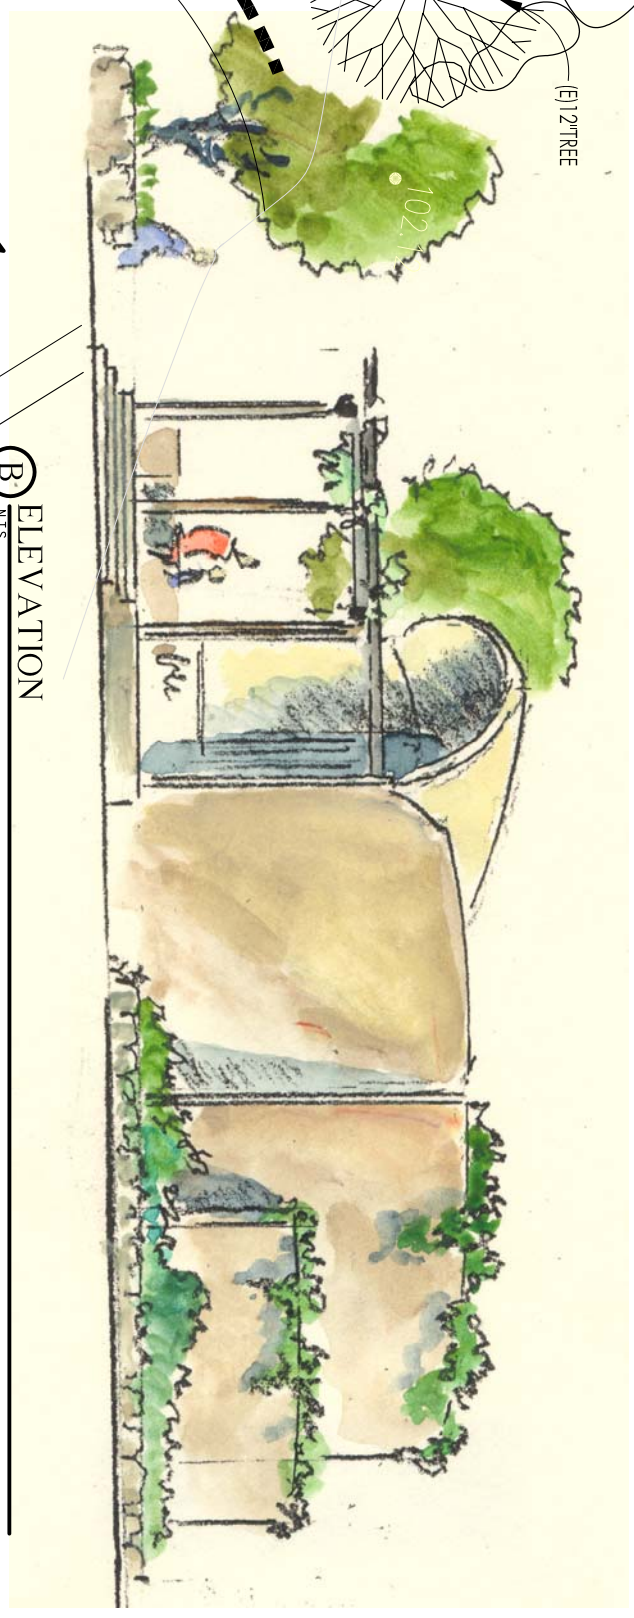

ELFIN FOREST INTERPRETIVE CENTER
 REC. RESERVE
 8833 HARMONY GROVE
 ESCONDIDO, CA 92029

HUBBELL & HUBBELL
 1970 Sixth Avenue
 San Diego, CA 92101
 (619)231-0446 & (760)765-0171
 Date: 07-17-07 Drawn: DK, J Job#: 0713

OPT.
2

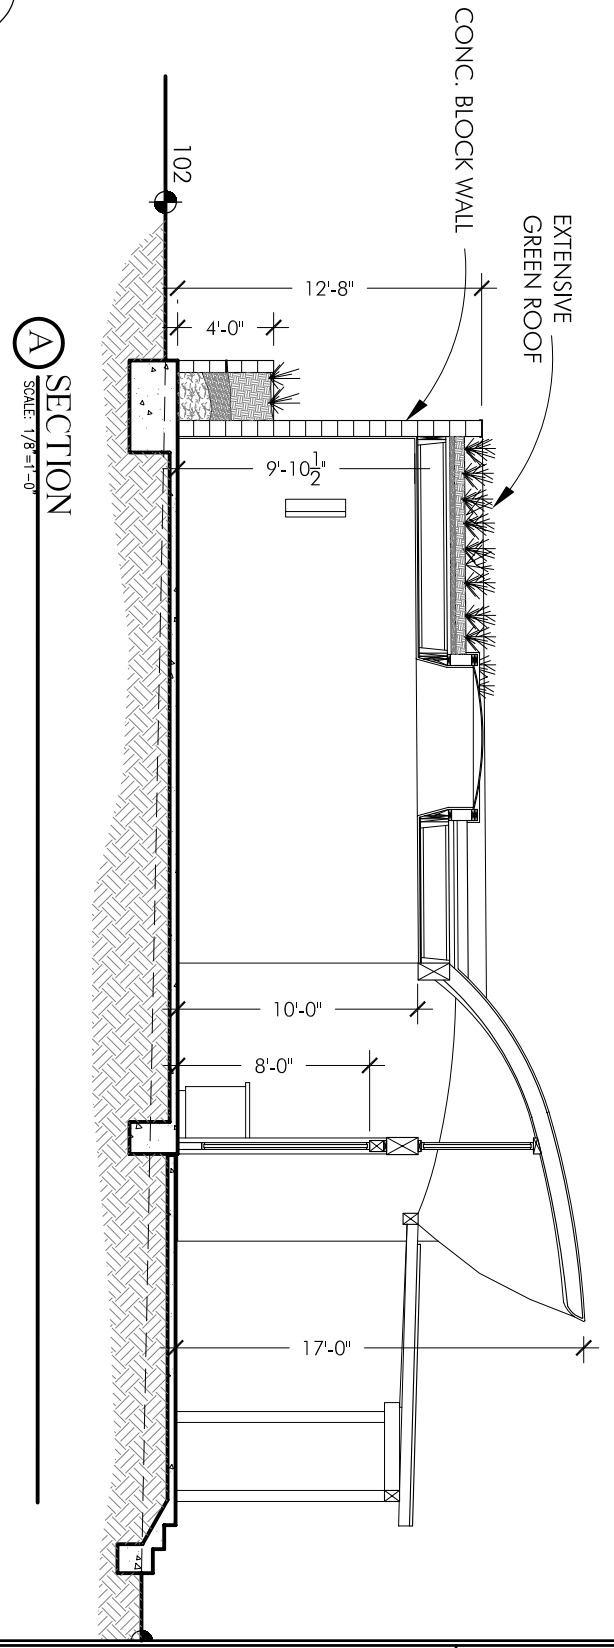

ELFIN FOREST INTERPRETIVE CENTER - OPTION 2
 SCALE: 1/8"=1'-0"